


1 DOOR TYPE ELEVATIONS

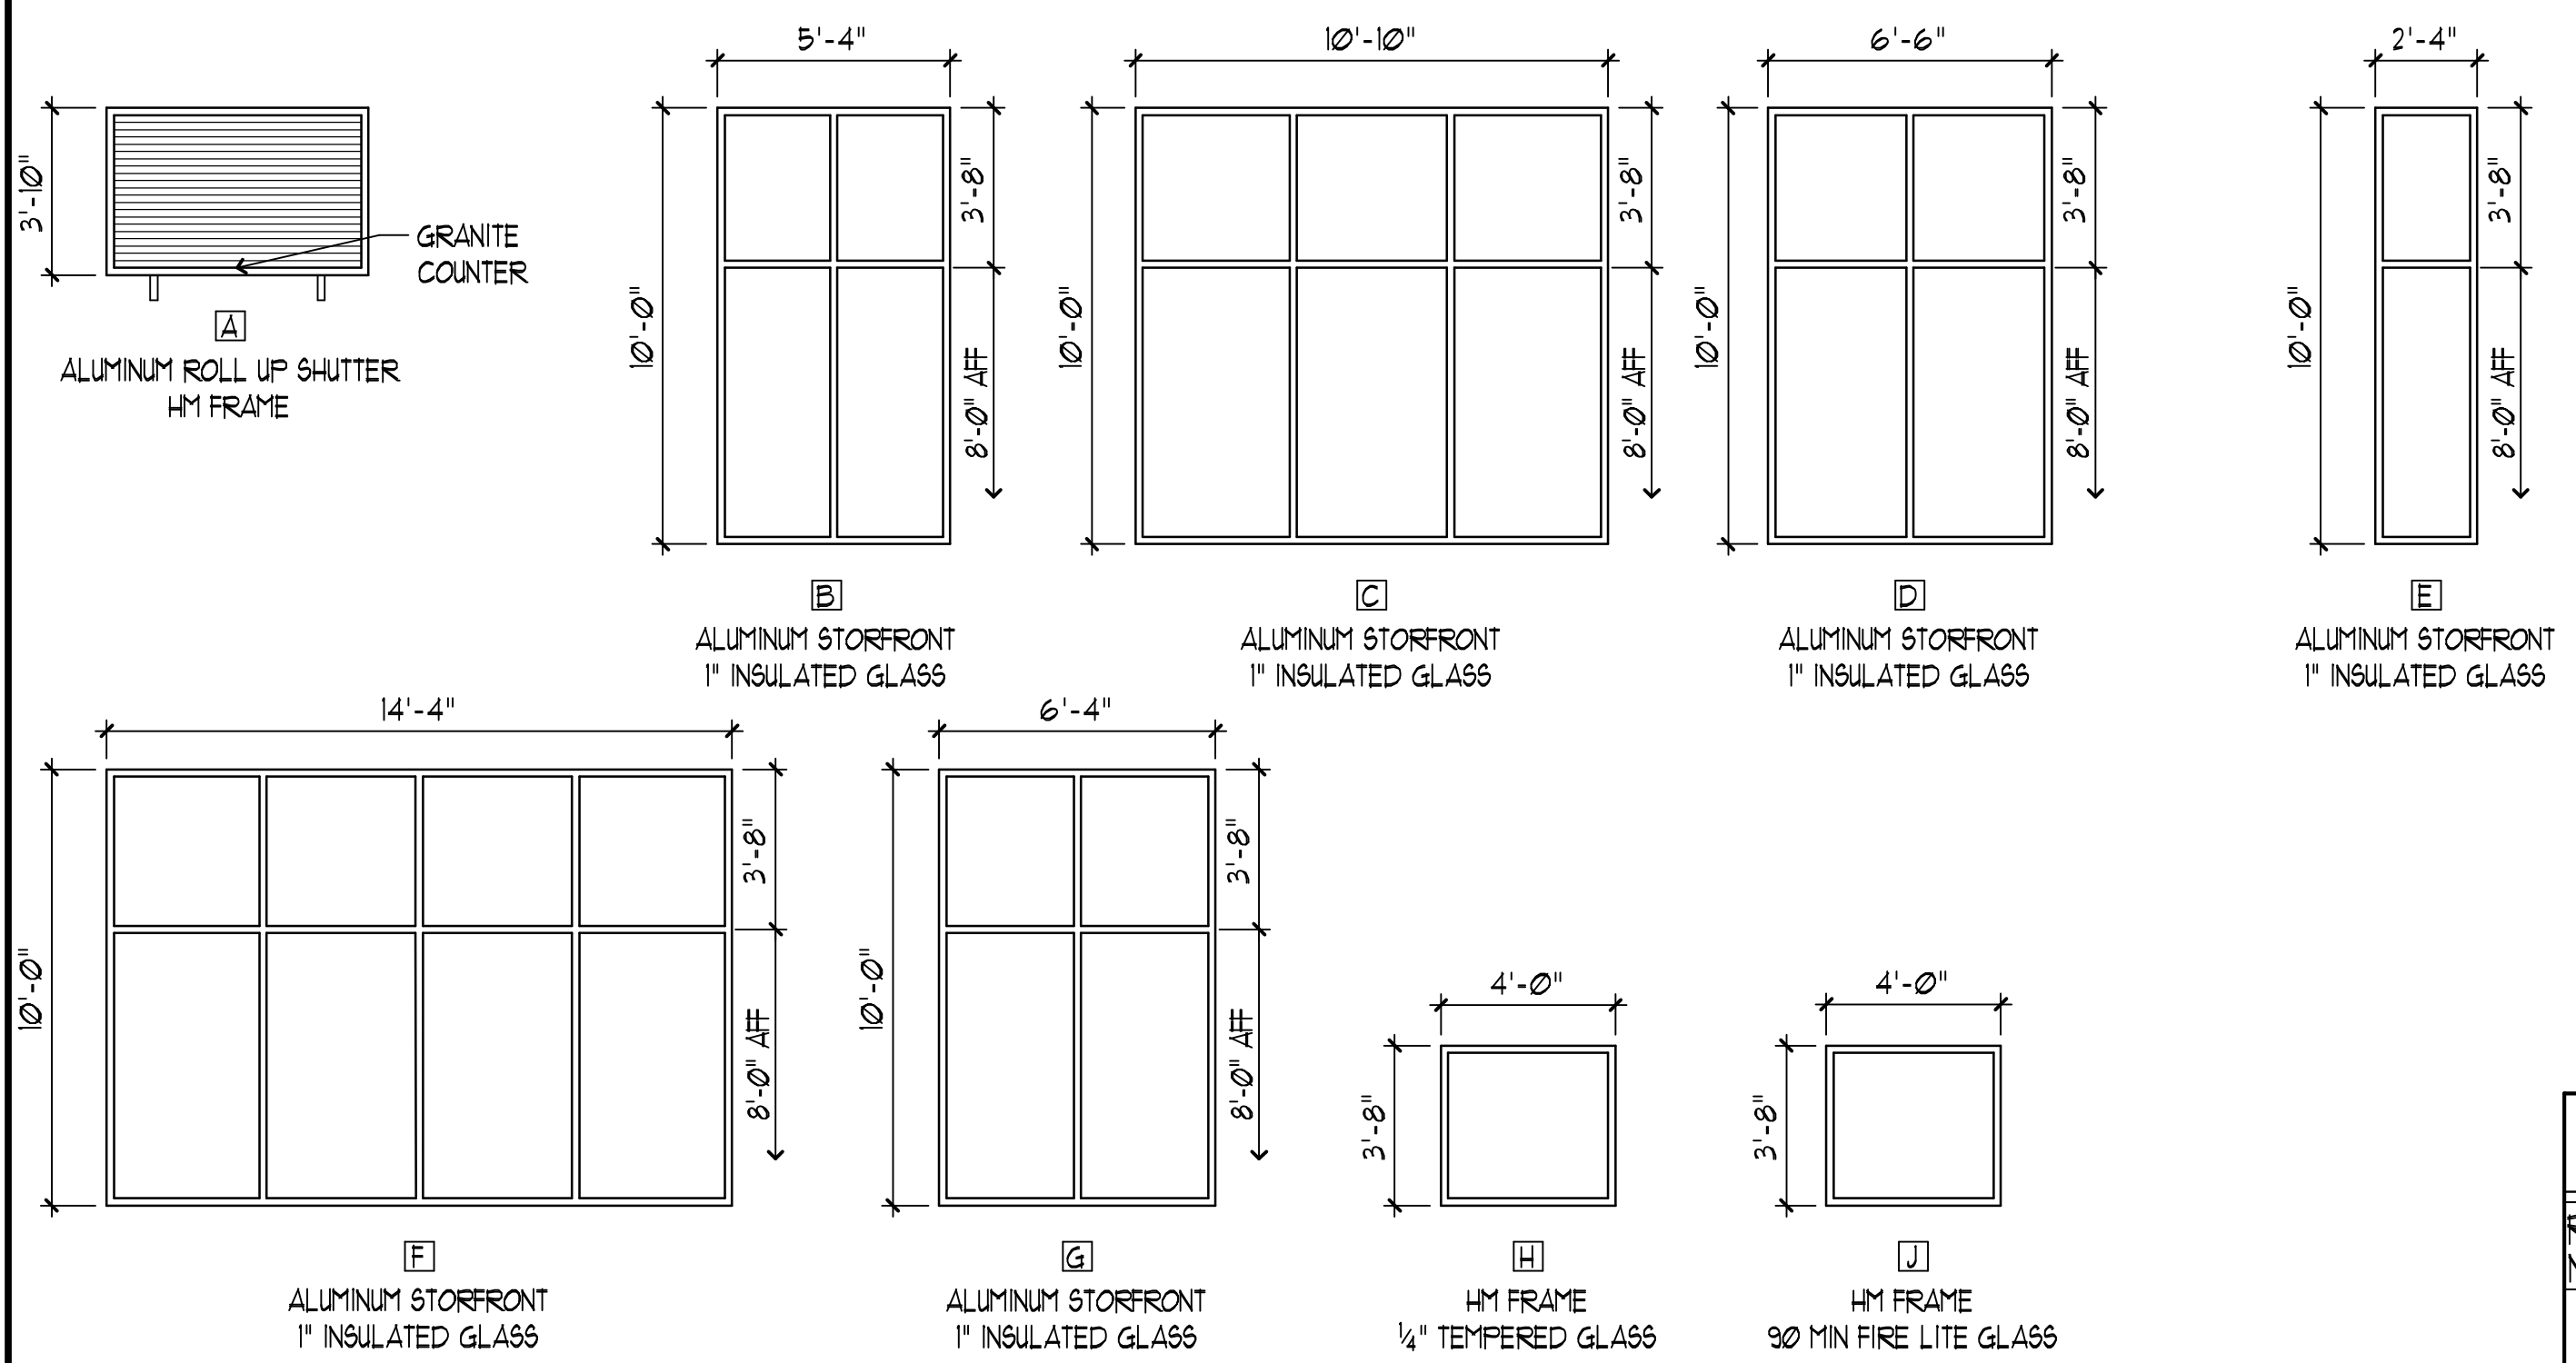

2 WINDOW TYPES


DOOR SCHEDULE

DOOR NUMBER	DOOR TYPE	SIZE			MATERIAL						FINISH		GLAZING	FIRE RATING	HARDWARE			REMARKS		
		PAIR	WIDTH	HEIGHT	THICKNESS	DOOR			FRAME			DOOR	FRAME	UL LABEL	HOURS	CLOSER	LEVER		THRESHOLD	
						HOLLOW METAL 1/2 GA	SOLID CORE	RYTEC SPIRAL	ALUMINUM STORE FRONT	PAINTED STEEL ROLL UP	HOLLOW METAL 1/2 GA	ALUMINUM STORE FRONT	METAL BLDG FRAME							PAINT
101A	D		3'-0"	7'-0"	3/4"															
101B	B		16'-0"	12'-0"																HARDWARE BY DOOR MANUFACTURER (HIGH SPEED)
101C	B		16'-0"	12'-0"																HARDWARE BY DOOR MANUFACTURER (HIGH SPEED)
101D	A		3'-0"	7'-0"	3/4"															
101E	B		12'-0"	14'-0"																HARDWARE BY DOOR MANUFACTURER (HIGH SPEED)
101F	A		3'-0"	7'-0"	3/4"															
101G	H		3'-0"	7'-0"	3/4"									1/2						RATED GLASS 100 SQ IN MAX
103A	A		3'-0"	7'-0"	3/4"															
104A	A		3'-0"	7'-0"	3/4"															
104B	C		10'-0"	12'-0"																HARDWARE BY DOOR MANUFACTURER
104C	C		10'-0"	12'-0"																HARDWARE BY DOOR MANUFACTURER
105A	D		3'-0"	7'-0"	3/4"															
106A	D		3'-0"	7'-0"	3/4"															24" SQ LOUVER IN BOTTOM HALF OF DOOR
101A	A		3'-0"	7'-0"	3/4"															
108A	D		3'-0"	7'-0"	3/4"															
109A	D		3'-0"	7'-0"	3/4"															
110A	E		3'-0"	7'-0"	3/4"															
111A	F		4'-0"	7'-0"	3/4"															
111B	H		4'-0"	7'-0"	3/4"									1/2						RATED GLASS 100 SQ IN MAX
112A	E		3'-0"	7'-0"	3/4"															
113A	F		3'-0"	7'-0"	3/4"															
114A	F		3'-0"	7'-0"	3/4"															
115A	E		3'-0"	7'-0"	3/4"															
115B	D		3'-0"	8'-0"	3/4"															
116A	E		3'-0"	7'-0"	3/4"															
117A	E		3'-0"	7'-0"	3/4"															
118A	G		3'-0"	8'-0"	3/4"															HARDWARE BY DOOR MANUFACTURER
118B			5'-0"	10'-0"																CASED OPENING
118C			5'-0"	10'-0"																CASED OPENING
118D	A		3'-0"	7'-0"	3/4"															

FINISH SCHEDULE

ROOM NO.	ROOM NAME	FLOOR	BASE	WAINSCOT	WALLS	CEILING	CEILING HEIGHT	REMARKS
101	SERVICE AREA							
102	NUMBER NOT USED							
103	TOOL / EQUIP							
104	WASH BAY 1 & 2						12'-0"	
105	DETAIL SUPPLY						9'-0"	
106	LUBE / COMPRESSOR						9'-0"	
107	BREAK						8'-0"	
108	WOMEN						8'-0"	POST FORMED PLASTIC LAMINATE
109	MEN						8'-0"	POST FORMED PLASTIC LAMINATE
110	WARRANTY MANAGER						9'-0"	
111	PARTS COUNTER						9'-0"	STAINLESS STEEL
112	SPECIAL TOOLS						9'-0"	
113	PARTS MANAGER						9'-0"	
114	SERVICE MANAGER						9'-0"	
115	PARTS STORAGE						9'-0"	
116	MEN						9'-0"	GRANITE COUNTER TOP
117	WOMEN						9'-0"	GRANITE COUNTER TOP
118	LOUNGE						14'-0"	GRANITE COUNTER TOP AT COFFEE COUNTER

NOTE  
COORDINATE ALL FINISHES WITH THE HYUNDAI FINISH RECOMMENDATIONS ON SHEET A-1, AND THE CLIENT PRIOR TO PRICING. THE DRAWINGS ARE FOR PERMIT PURPOSES ONLY.  
INSTALL PLASTIC BOLLARD COVERS ON ALL PIPE BOLLARDS

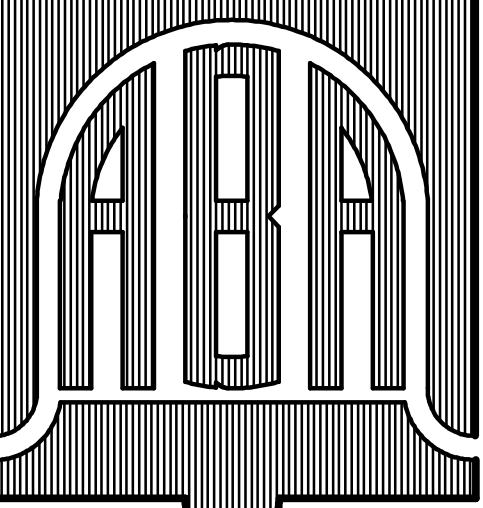

ALAN BELL ARCHITECT Inc  
ARCHITECTURE, ENGINEERING, PLANNING ASSOCIATES  
MARK SMITH, DOUGLAS PEKINS  
LORI MOON, LARRY TRANSTOR, ADAM LONG  
alanbellarchitect.com  
128 JOYORN ROAD  
CARROLLTON, GA  
770-830-8868

REVISIONS	BY
JUNE 28, 2011	

ADDITIONS AND RENOVATIONS FOR  
ALL - PRO HYUNDAI  
LAGRANGE, GEORGIA

CONTRACTOR SHALL VERIFY ALL CONDITIONS AND DIMENSIONS BEFORE EXECUTING ANY WORK. THIS DOCUMENT IS THE SOLE PROPERTY OF ALAN BELL ARCHITECT AND SHALL NOT BE COPIED IN WHOLE OR IN PART WITHOUT EXPRESSED WRITTEN CONSENT FROM ALAN BELL ARCHITECT.



DATE: JUNE 9, 2011  
SCALE: AS NOTED  
JOB NO.: 11006-G01  
SHEET