


**ALAN BELL ARCHITECT INC**  
 ARCHITECTURE, ENGINEERING, PLANNING  
 ASSOCIATES  
 MARK SMITH, DOUGLAS ELKINS  
 ADAM LONG  
 alanbellarchitect.com  
 128 LOYDORN ROAD  
 CARROLLTON, GA  
 770-650-8836

REVISIONS	BY
JUNE 28, 2011	JHC
SEPT 15, 2011	JHC





ADDITIONS AND RENOVATIONS FOR  
**ALL - PRO HYUNDAI**  
 LAGRANGE, GEORGIA

CONTRACTOR SHALL VERIFY ALL CONDITIONS AND DIMENSIONS BEFORE EXECUTING ANY WORK. THIS DOCUMENT IS THE SOLE PROPERTY OF ALAN BELL ARCHITECT AND SHALL NOT BE COPIED IN WHOLE OR IN PART WITHOUT EXPRESSED WRITTEN CONSENT FROM ALAN BELL ARCHITECT.

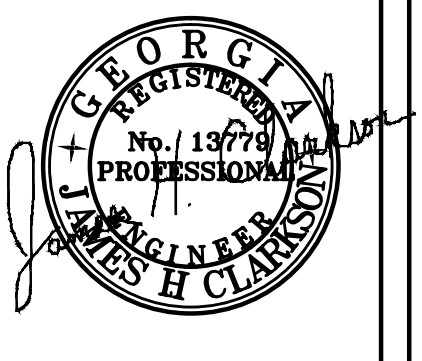

DATE : APRIL 26, 2011  
 SCALE : AS NOTED  
 JOB NO. : 11006-G01  
 SHEET

M-1  
 OF SHEETS

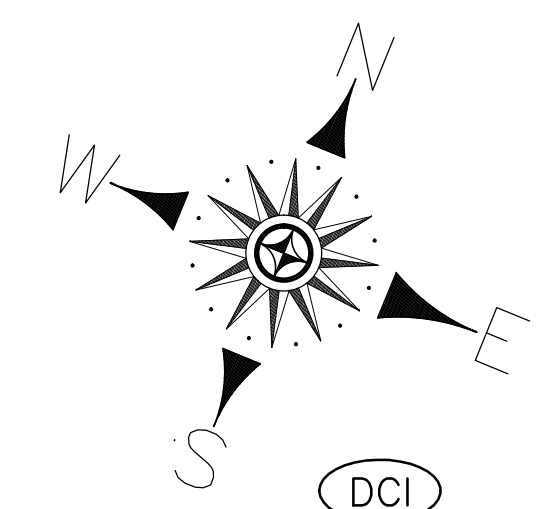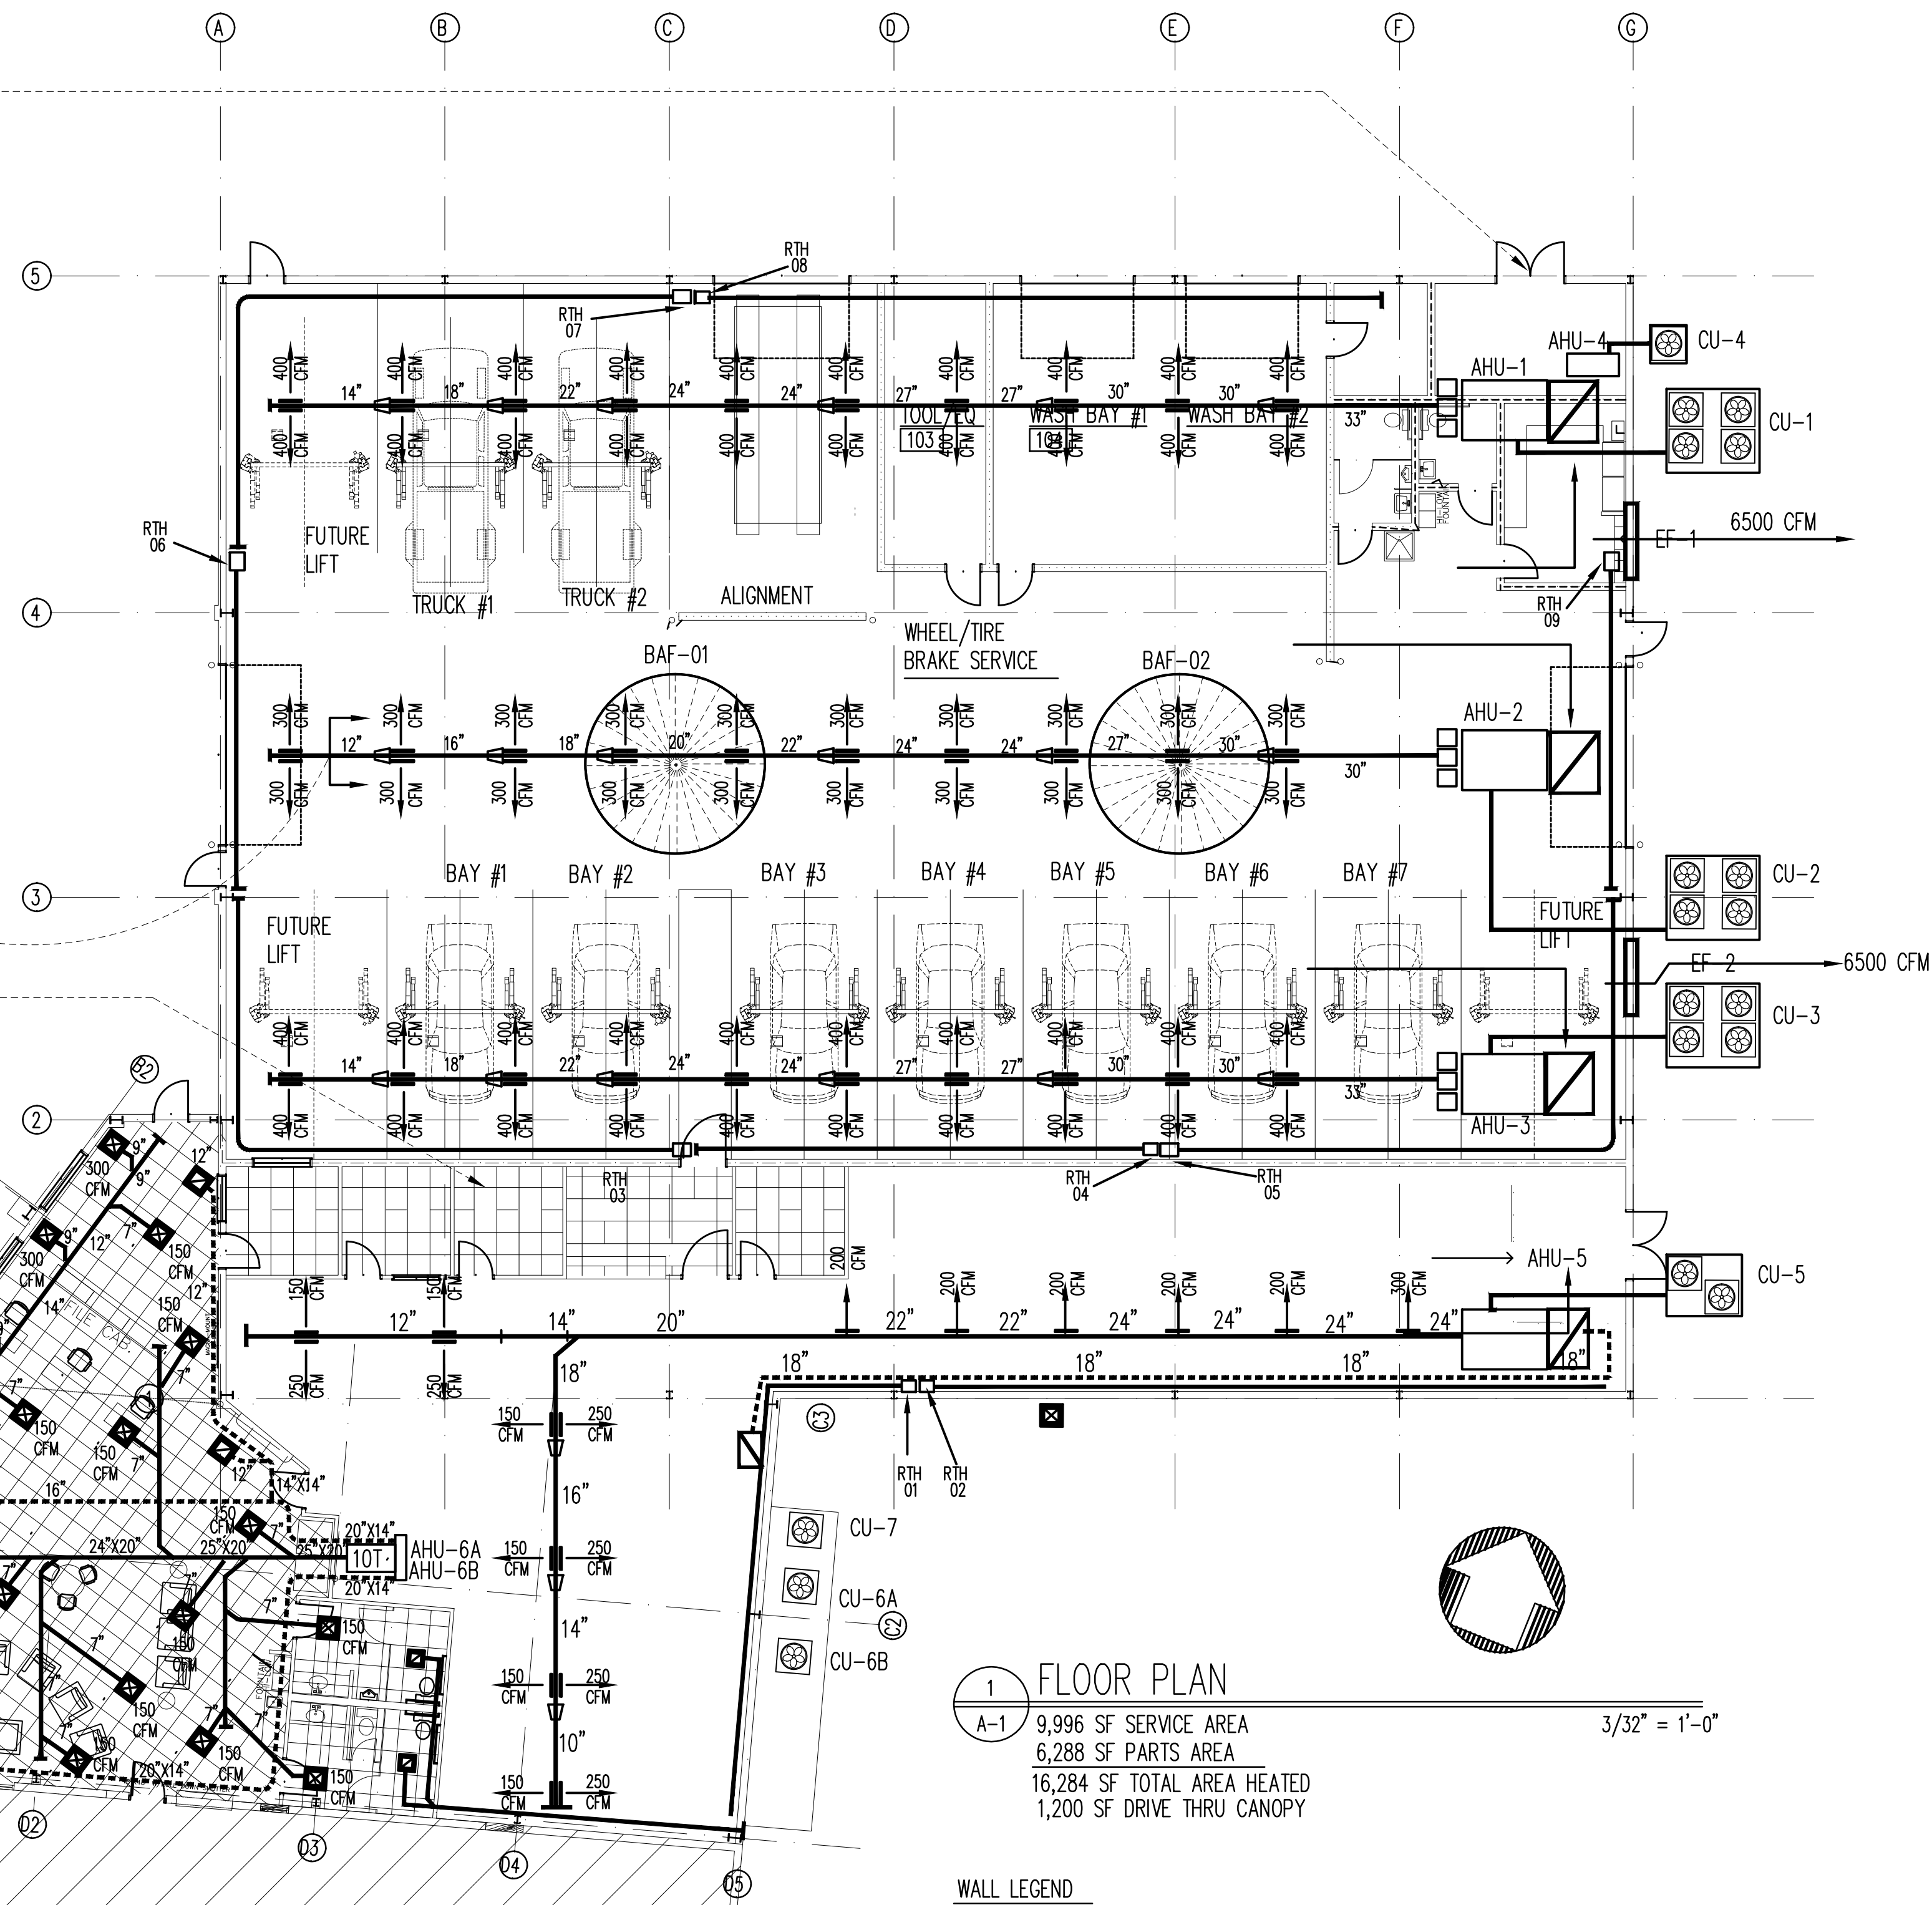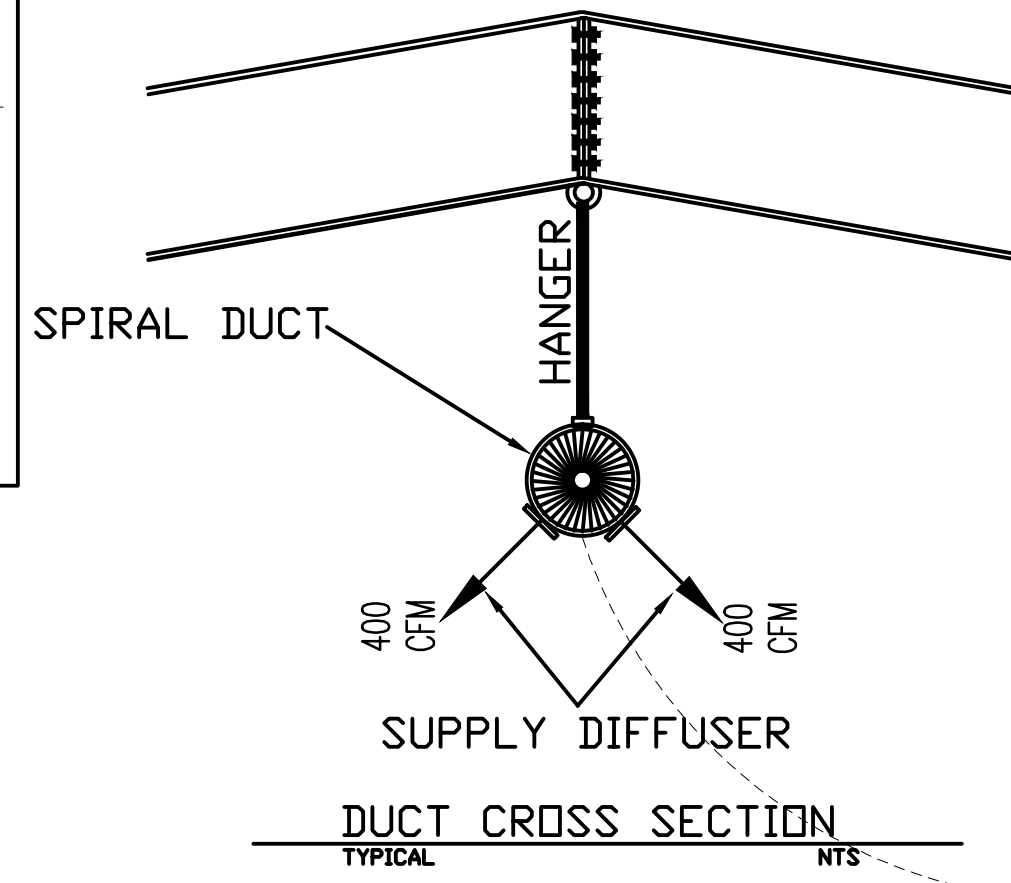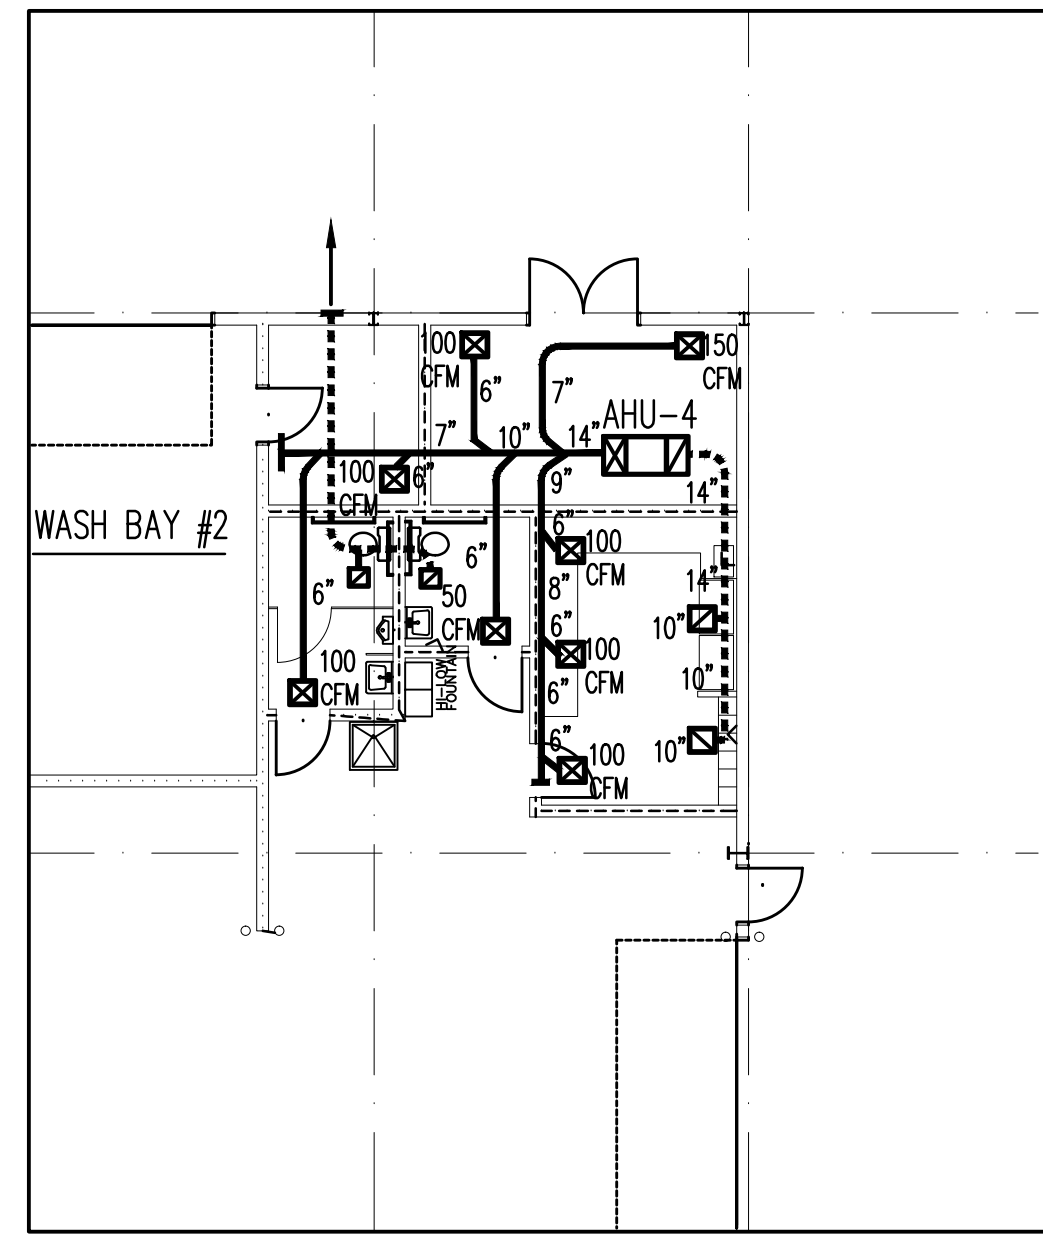

HOLD ALL DUCTWORK IN THE PARTS AND SERVICE AREA AS HIGH AS POSSIBLE. CONSTRUCT DUCTWORK USING PAINTGRIP GALVANIZED STEEL IN A SPIRAL CONSTRUCTION TECHNIQUE. THE DUCTWORK SHALL BE PRIMED AND PAINTED UNDER THE PAINTING SECTION OF THE SPECIFICATIONS. ALL HANGERS, STRAPS AND OUTLETS SHALL BE PAINTGRIP METALS.